


N 237000
E 523000

P/O 30-2

ELLSWORTH

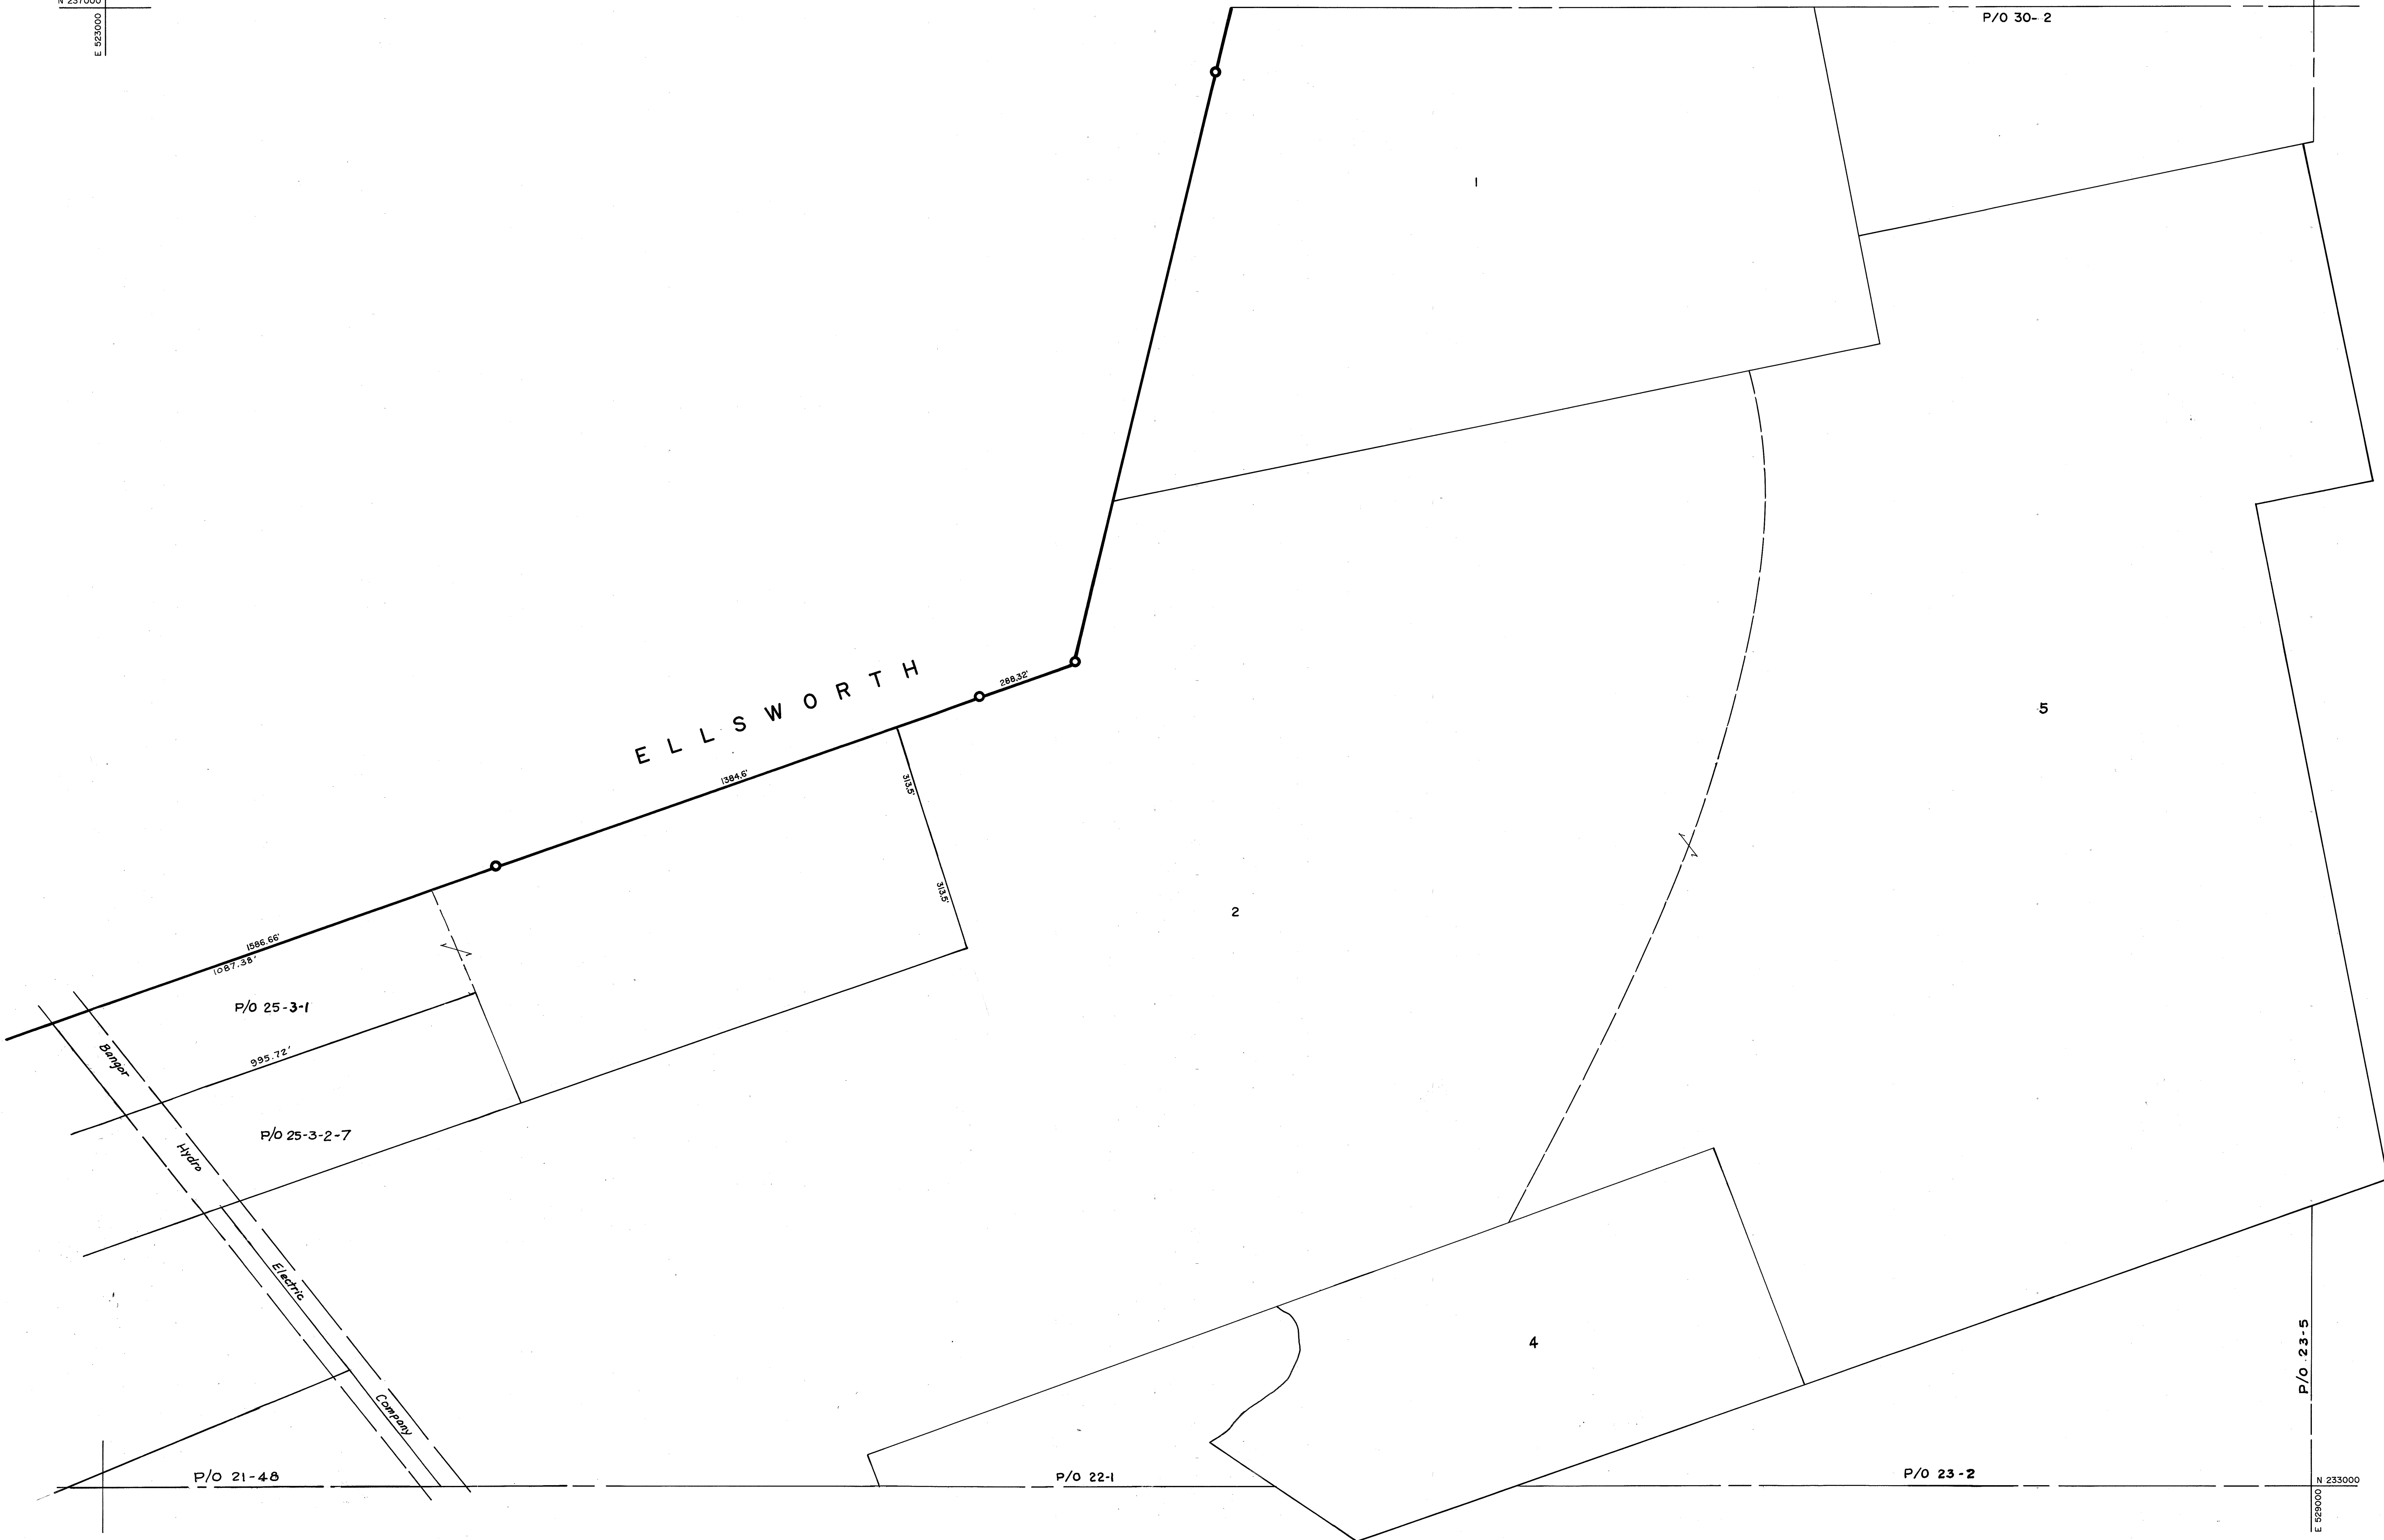

P/O 25-3-1

P/O 25-3-2-7

P/O 21-48


P/O 22-1

P/O 23-2

P/O 23-5

N 233000
E 523000

LEGEND
PARCEL NUMBERS 2
MATCH LINE

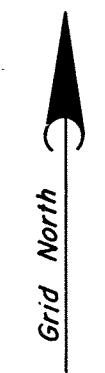

DATE OF AERIAL PHOTOGRAPHY 5-9-86
DATE OF COMPLETION 4-1-87
DATE OF REVISIONS _____

For Assessment Purposes
Not to be used for Conveyances

TAX MAP
TOWN OF TRENTON
HANCOCK COUNTY, MAINE
PREPARED BY
JAMES W. SEWALL COMPANY, OLD TOWN, MAINE
SCALE: 1 INCH = 200 FEET

	29	
25	MAP NUMBER 26	27
	22	

TELEPHONE FOOT NOTING