



N 225000  
E 835000

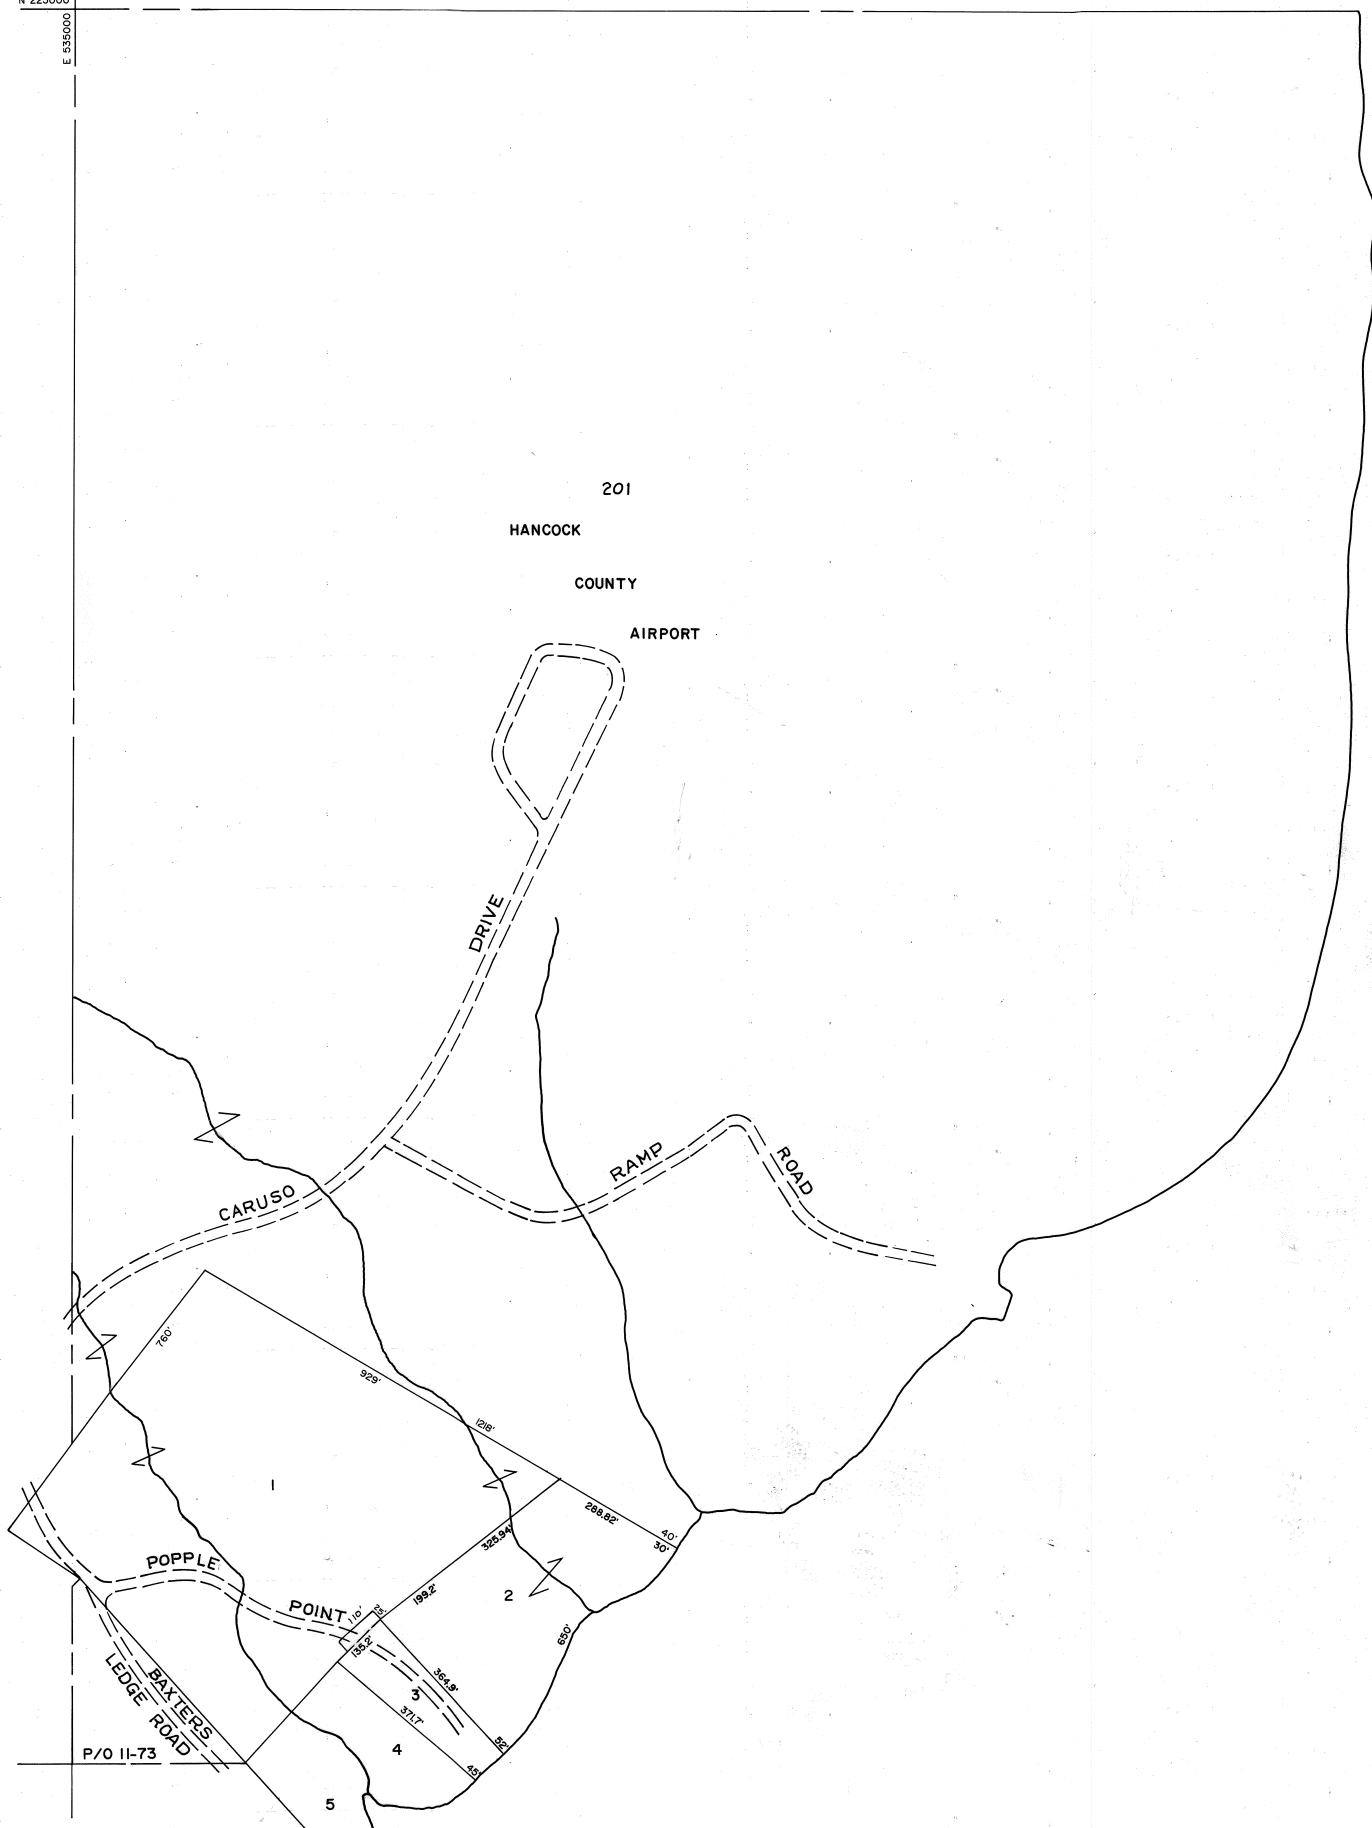

201  
HANCOCK  
COUNTY  
AIRPORT

Jordan River

**LEGEND**  
 PARCEL NUMBERS ..... 2  
 MATCH LINE .....

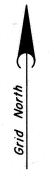

DATE OF AERIAL PHOTOGRAPHY 5-9-86  
 DATE OF COMPLETION 4-1-87  
 DATE OF REVISIONS \_\_\_\_\_  
 \_\_\_\_\_  
 \_\_\_\_\_  
 \_\_\_\_\_

For Assessment Purposes  
 Not to be used for Conveyances

TAX MAP  
**TOWN OF TRENTON**  
 HANCOCK COUNTY, MAINE  
 PREPARED BY  
**JAMES W. SEWALL COMPANY, OLD TOWN, MAINE**  
 SCALE: 1 INCH = 200 FEET

	20	
	MAP NUMBER	
15	<b>16</b>	
	12	

N 220000  
E 840000

TELEPHONE POST - 12/1/86